




Modern Welding Company, Inc.


GLASTEEL II UNDERGROUND JACKETED SECONDARY CONTAINMENT STORAGE TANKS

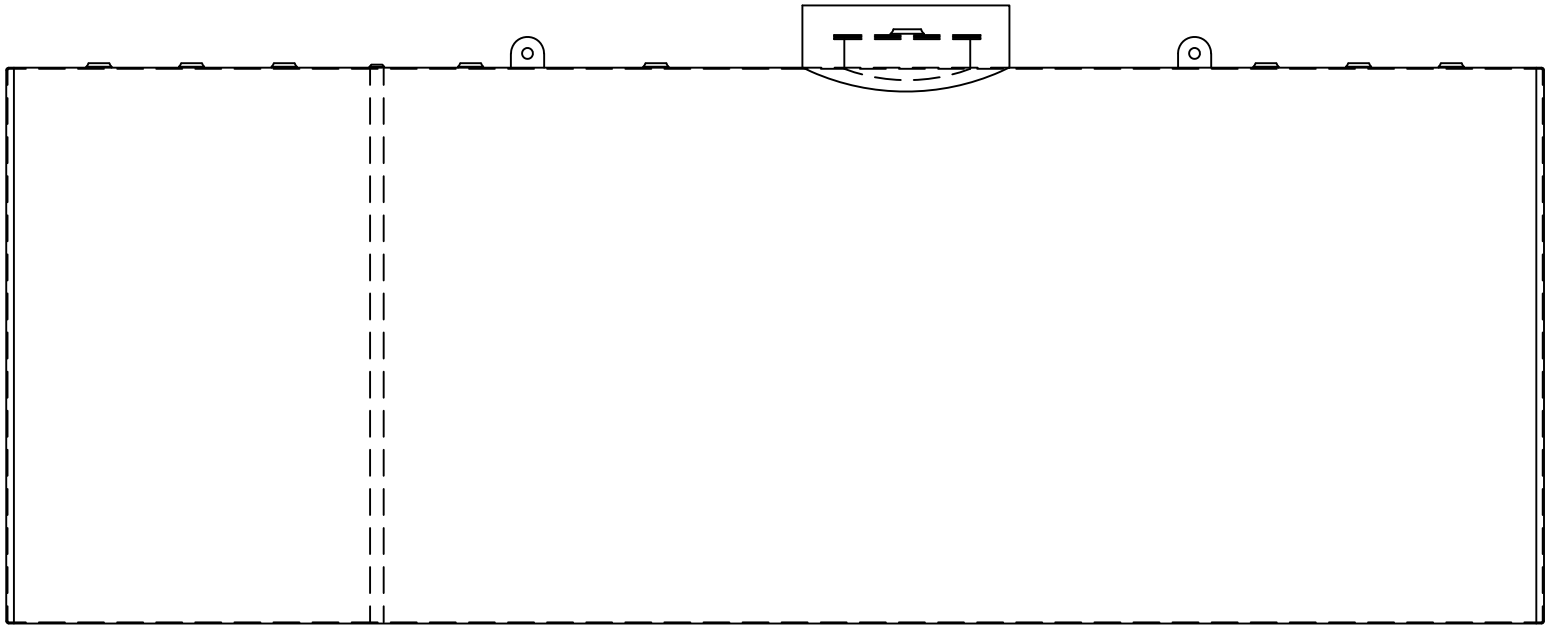

MIN. CAPACITY (GALLONS)	NOM. DIAMETER (INCHES)	NOM. LENGTH
550	48	4'-0"
1,000	64	6'-0"
1,500	64	9'-0"
2,000	64	12'-0"
2,500	64	15'-0"
3,000	64	18'-0"
4,000	96	11'-0"
5,000	96	13'-6"
6,000	96	16'-0"
8,000	96	21'-6"
10,000	96	26'-8"
10,000	120	17'-6"
15,000	120	25'-8"
20,000	120	34'-2"
25,000	132	35'-0"
30,000	132	42'-3"
40,000	144	47'-6"
50,000	144	60'-0"

STANDARD SPECIFICATIONS:

- Built per UL 58, 1746 part III Glasteel II tank specifications.
- Tanks will bear UL 58, 1746 Part III label.
- Exterior is coated per UL 1746 Part III requirements.
- Exterior is coated per UL 1746 Part III requirements.
- Striker plates provided under all fittings openings.
- 24" manways with/without collars.
- Interior coating systems available upon request.
- Other tank sizes available upon request.

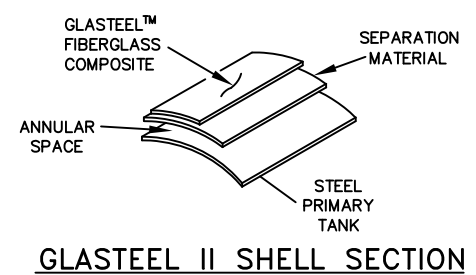

GLASTEEL II SHELL SECTION